



CLIP 44 SLIDING DOORS


Single Sliding Door

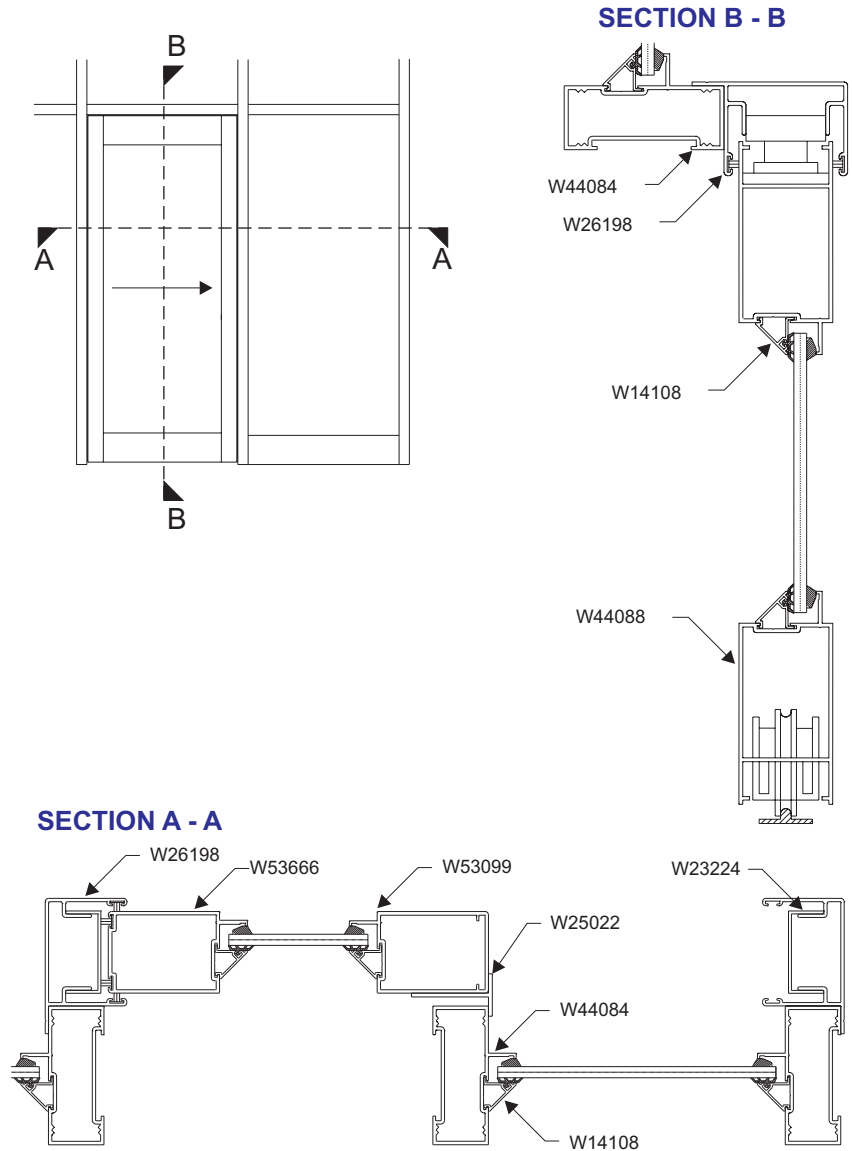


Double Sliding Door

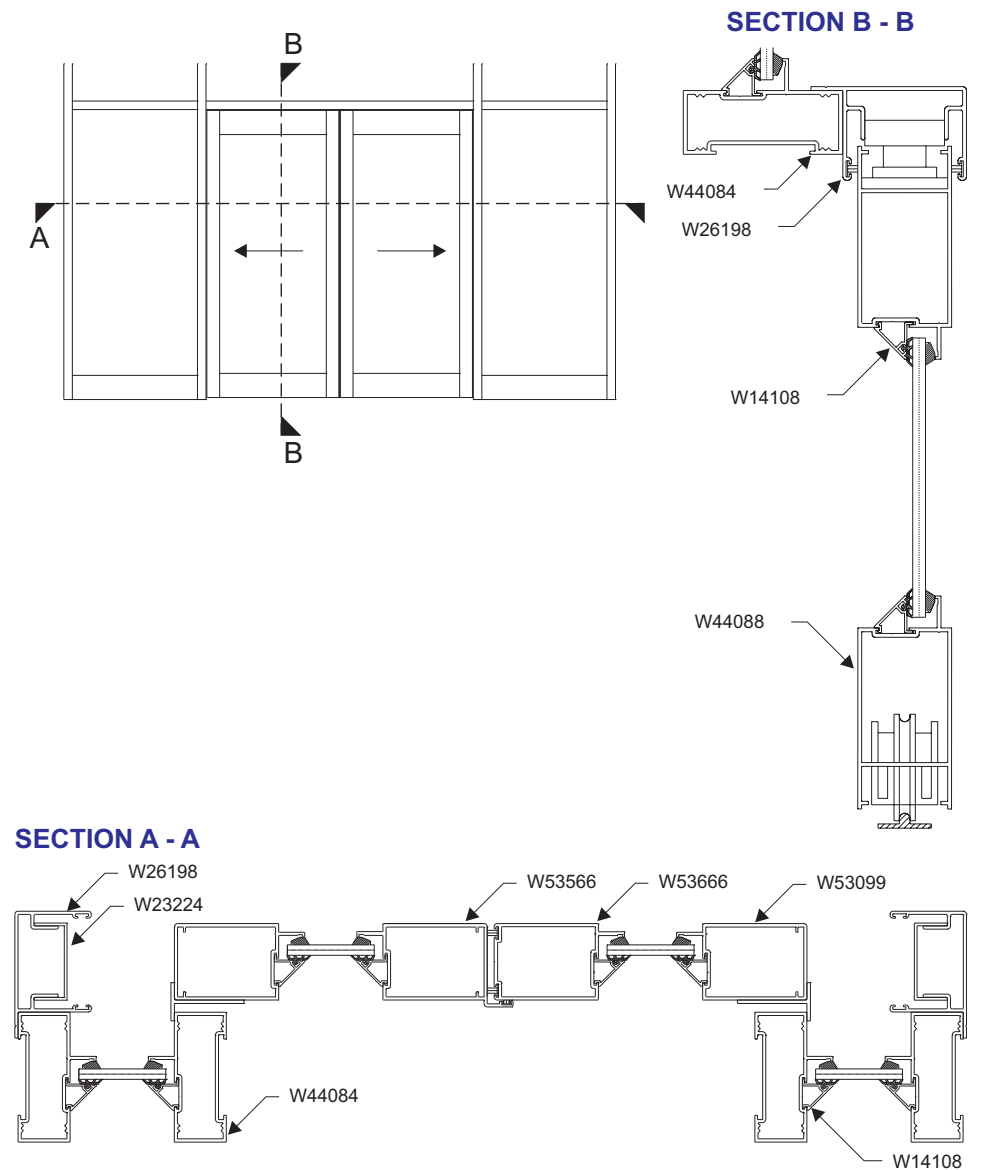


FRAMES

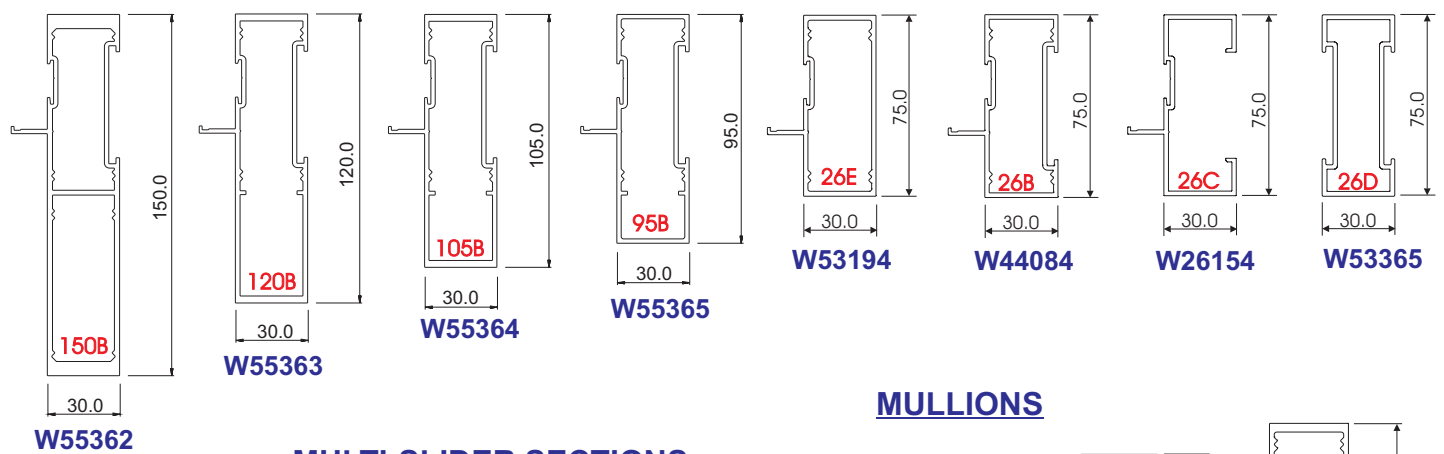


MISCELLANEOUS

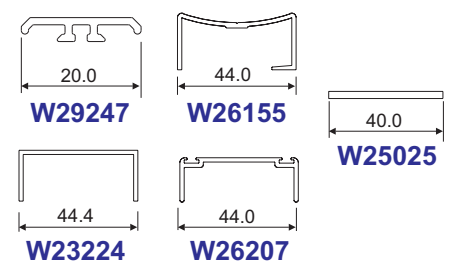


MULTI-SLIDER SECTIONS

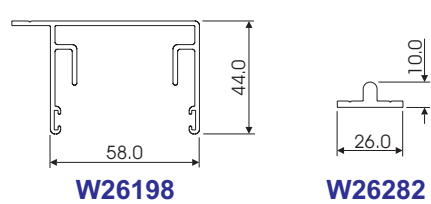

MULLIONS

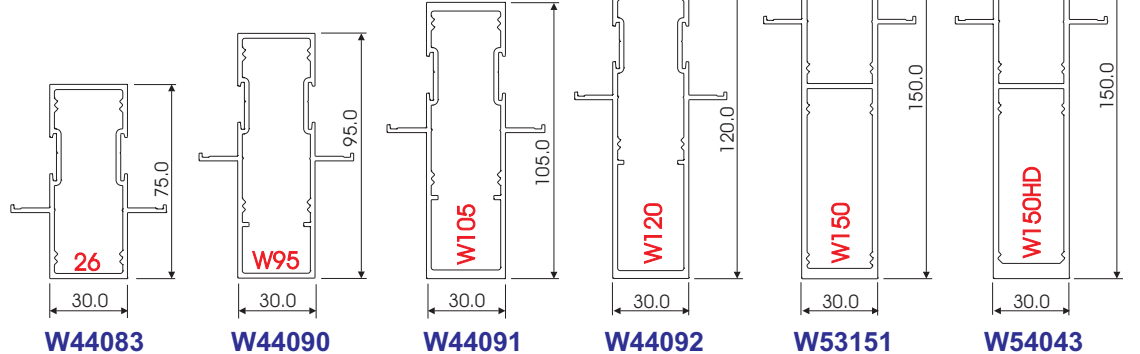

DOOR STILES

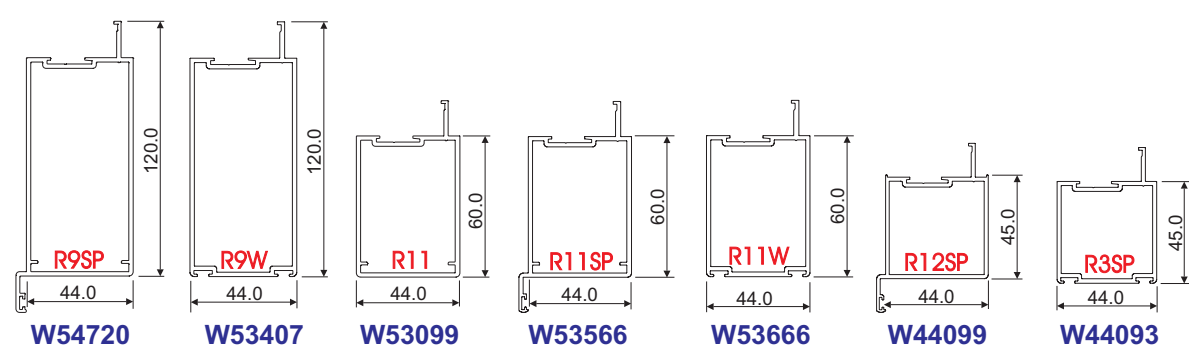

SILLS & MIDRAILS

